


**LEGEND**

- █ EXISTING STORM DRAIN PIPES TO REMAIN
- █ EXISTING STORM DRAIN CHANNEL
- █ EXISTING STORM DRAIN PIPE TO BE UPSIZED
- █ EXISTING STORM DRAIN PIPE TO BE UPSIZED FOR STRUCTURAL REASONS
- █ PROPOSED STORM DRAIN PIPE
- █ PROPOSED CHANNEL IMPROVEMENTS
- █ PROJECT WATERSHED BOUNDARY

NOTE: SEE PROPOSED CHANNEL WORK IN APPENDIX SA-5 OF THE ALTERNATE ANALYSIS REPORT.

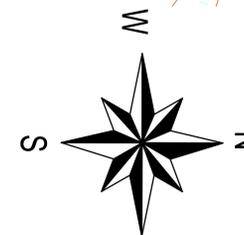

DATE: 12/20/2013

**HINSDALE - TINKERBELL  
STORM DRAINAGE IMPROVEMENTS**

**FIGURE SA-1B  
SELECTED ALTERNATE  
-PROPOSED LAYOUT**

PREPARED FOR:

**Charlotte-Mecklenburg  
STORM  
WATER  
Services**


PREPARED BY:

**Armstrong Glen, P.C.**

9731-L Southern Pine Boulevard  
P.O. Box 7326  
Charlotte, NC 28241  
Phone: 704-529-0345  
Fax: 704-529-0493  
License #: C-1856

**CHARLOTTE.**


| LEGEND  |  |
|---|--|
|  | EXISTING STORM DRAIN PIPES TO REMAIN                           |
|  | EXISTING STORM DRAIN CHANNEL                                   |
|  | EXISTING STORM DRAIN PIPE TO BE UPSIZED                        |
|  | EXISTING STORM DRAIN PIPE TO BE UPSIZED FOR STRUCTURAL REASONS |
|  | PROPOSED STORM DRAIN PIPE                                      |
|  | PROPOSED CHANNEL IMPROVEMENTS                                  |
|  | PROJECT WATERSHED BOUNDARY                                     |

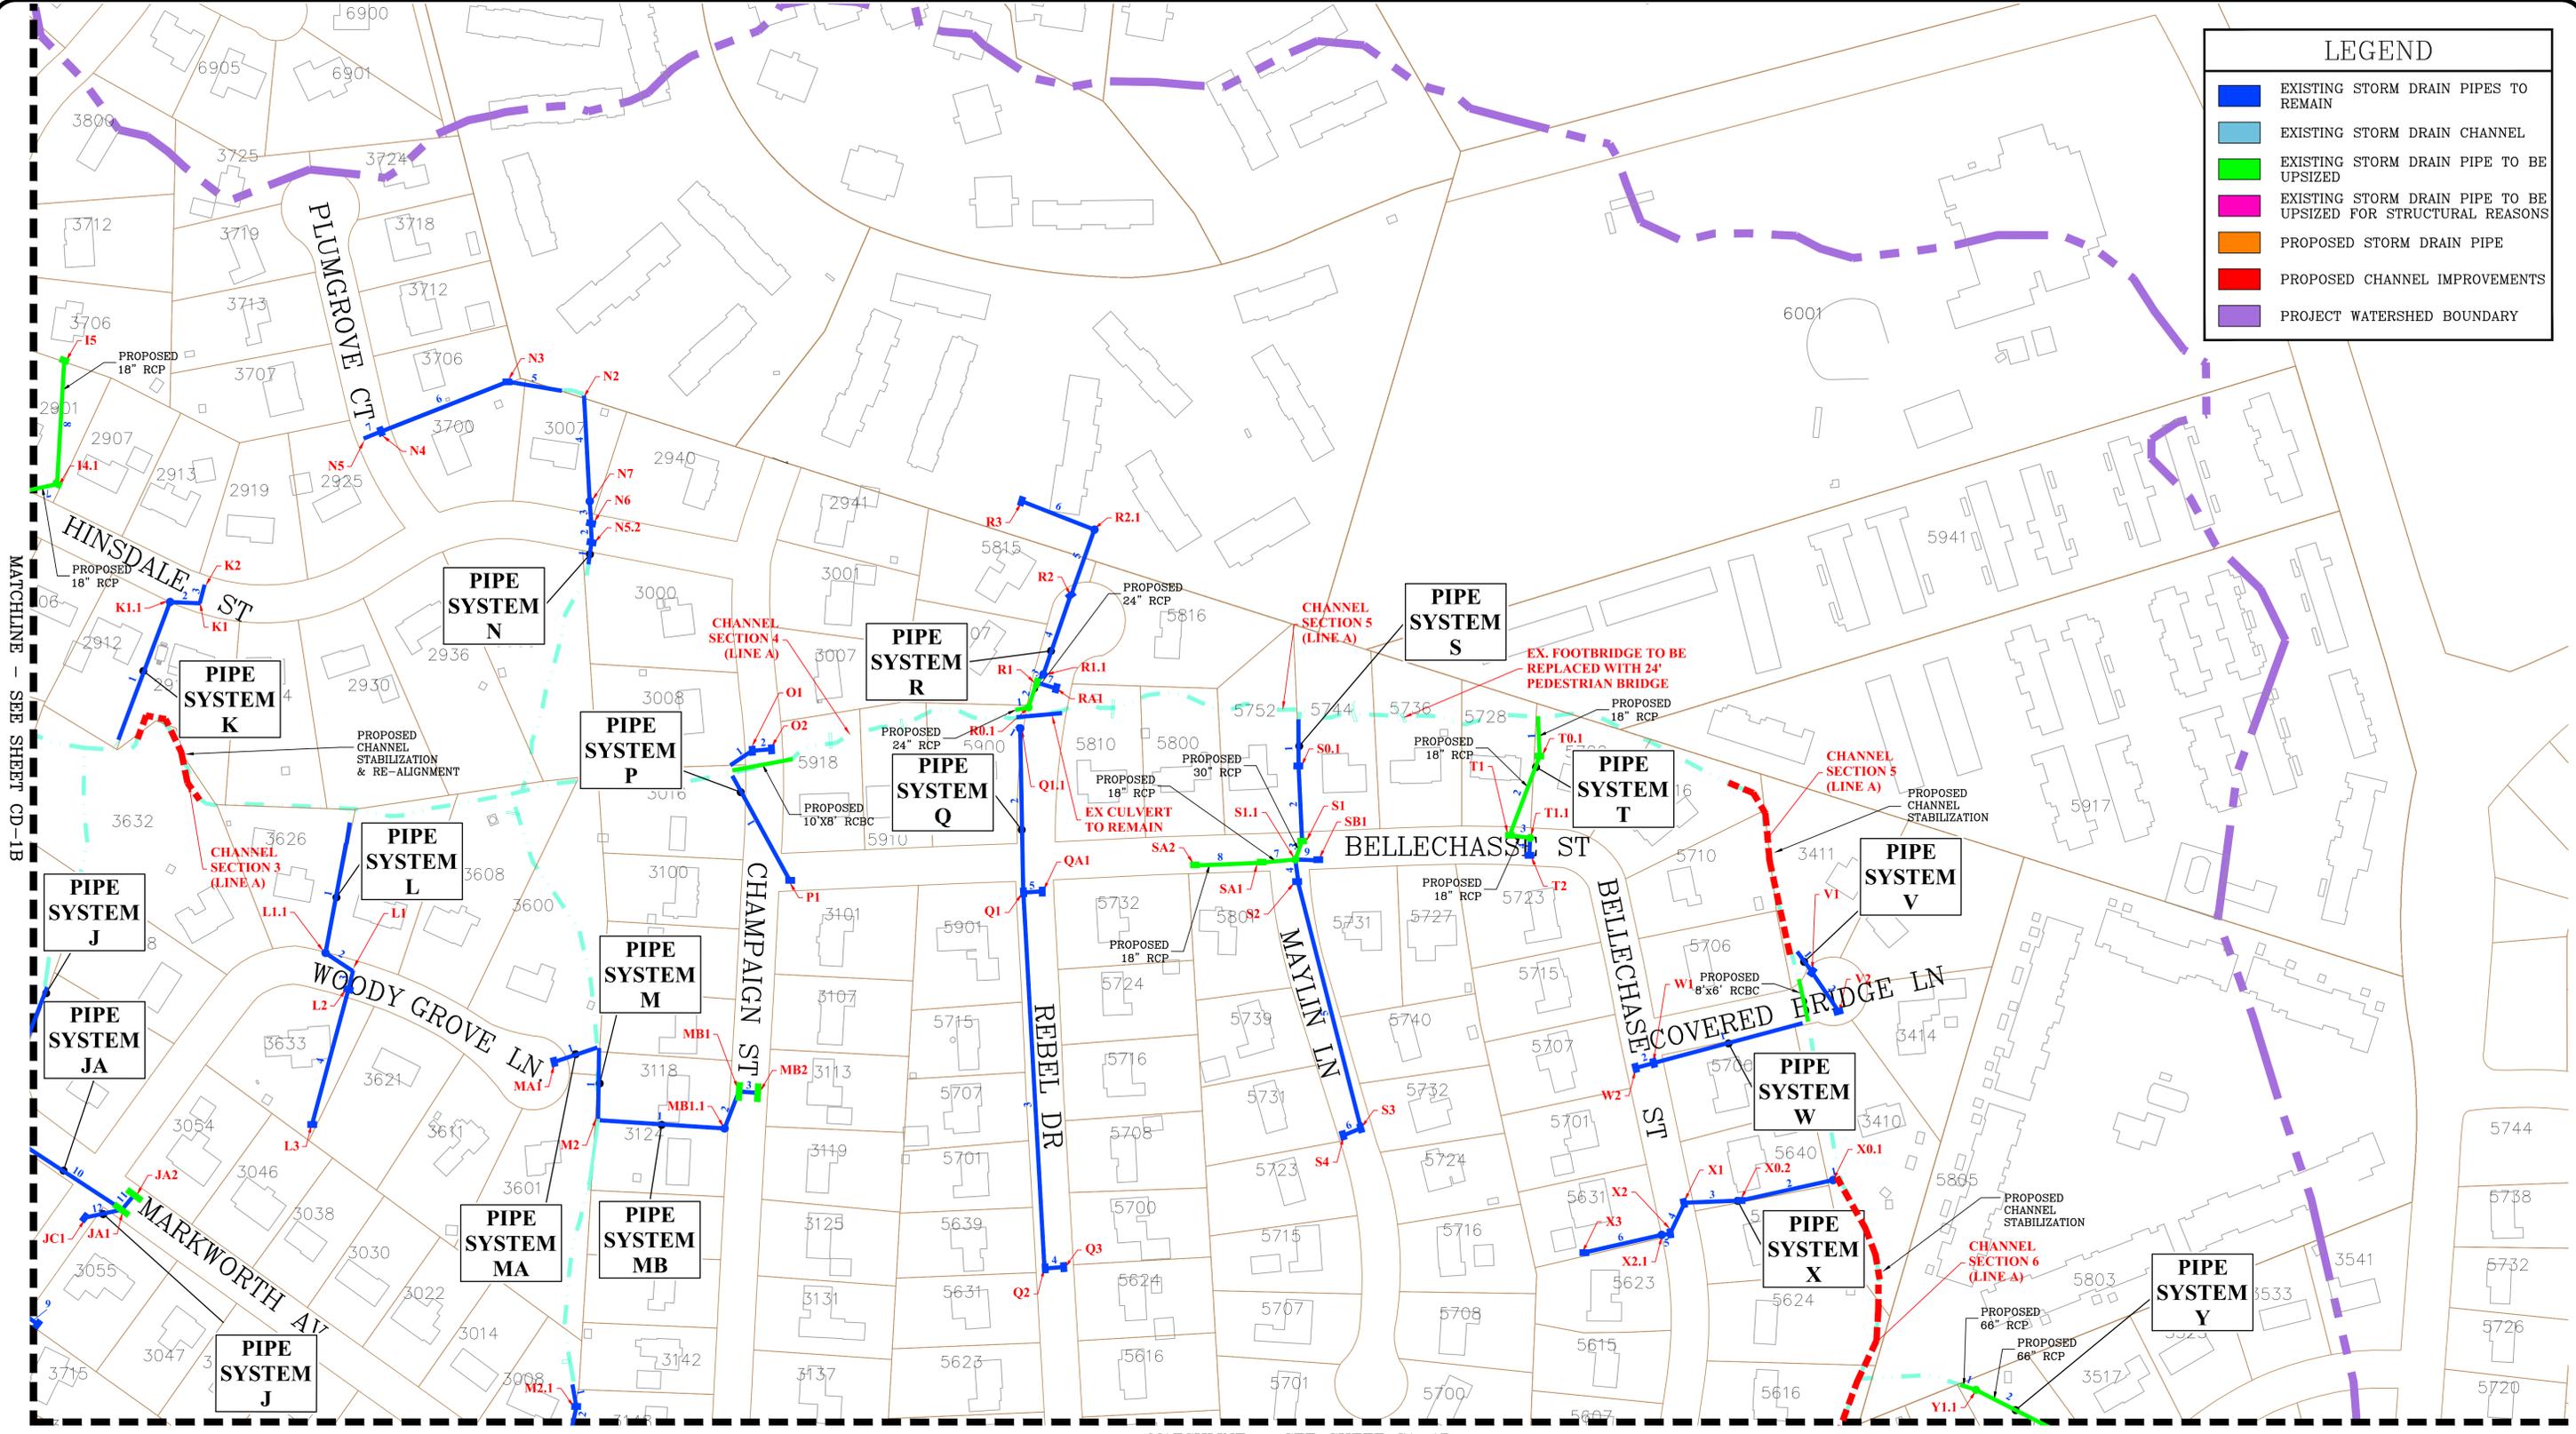

MATCHLINE - SEE SHEET CD-1B

MATCHLINE - SEE SHEET SA-1D

NOTE: SEE PROPOSED CHANNEL WORK IN APPENDIX SA-5 OF THE ALTERNATE ANALYSIS REPORT.

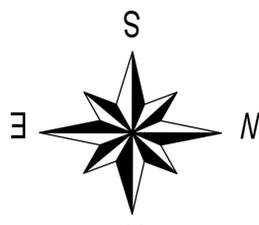

DATE: 12/20/2013

**HINSDALE - TINKERBELL  
STORM DRAINAGE IMPROVEMENTS**

**FIGURE SA-1C  
SELECTED ALTERNATE  
-PROPOSED LAYOUT**


PREPARED FOR:



PREPARED BY:  
**Armstrong Glen, P.C.**

9731-L Southern Pine Boulevard  
P.O. Box 7326  
Charlotte, NC 28241  
Phone: 704-529-0345  
Fax: 704-529-0493  
License #: C-1856



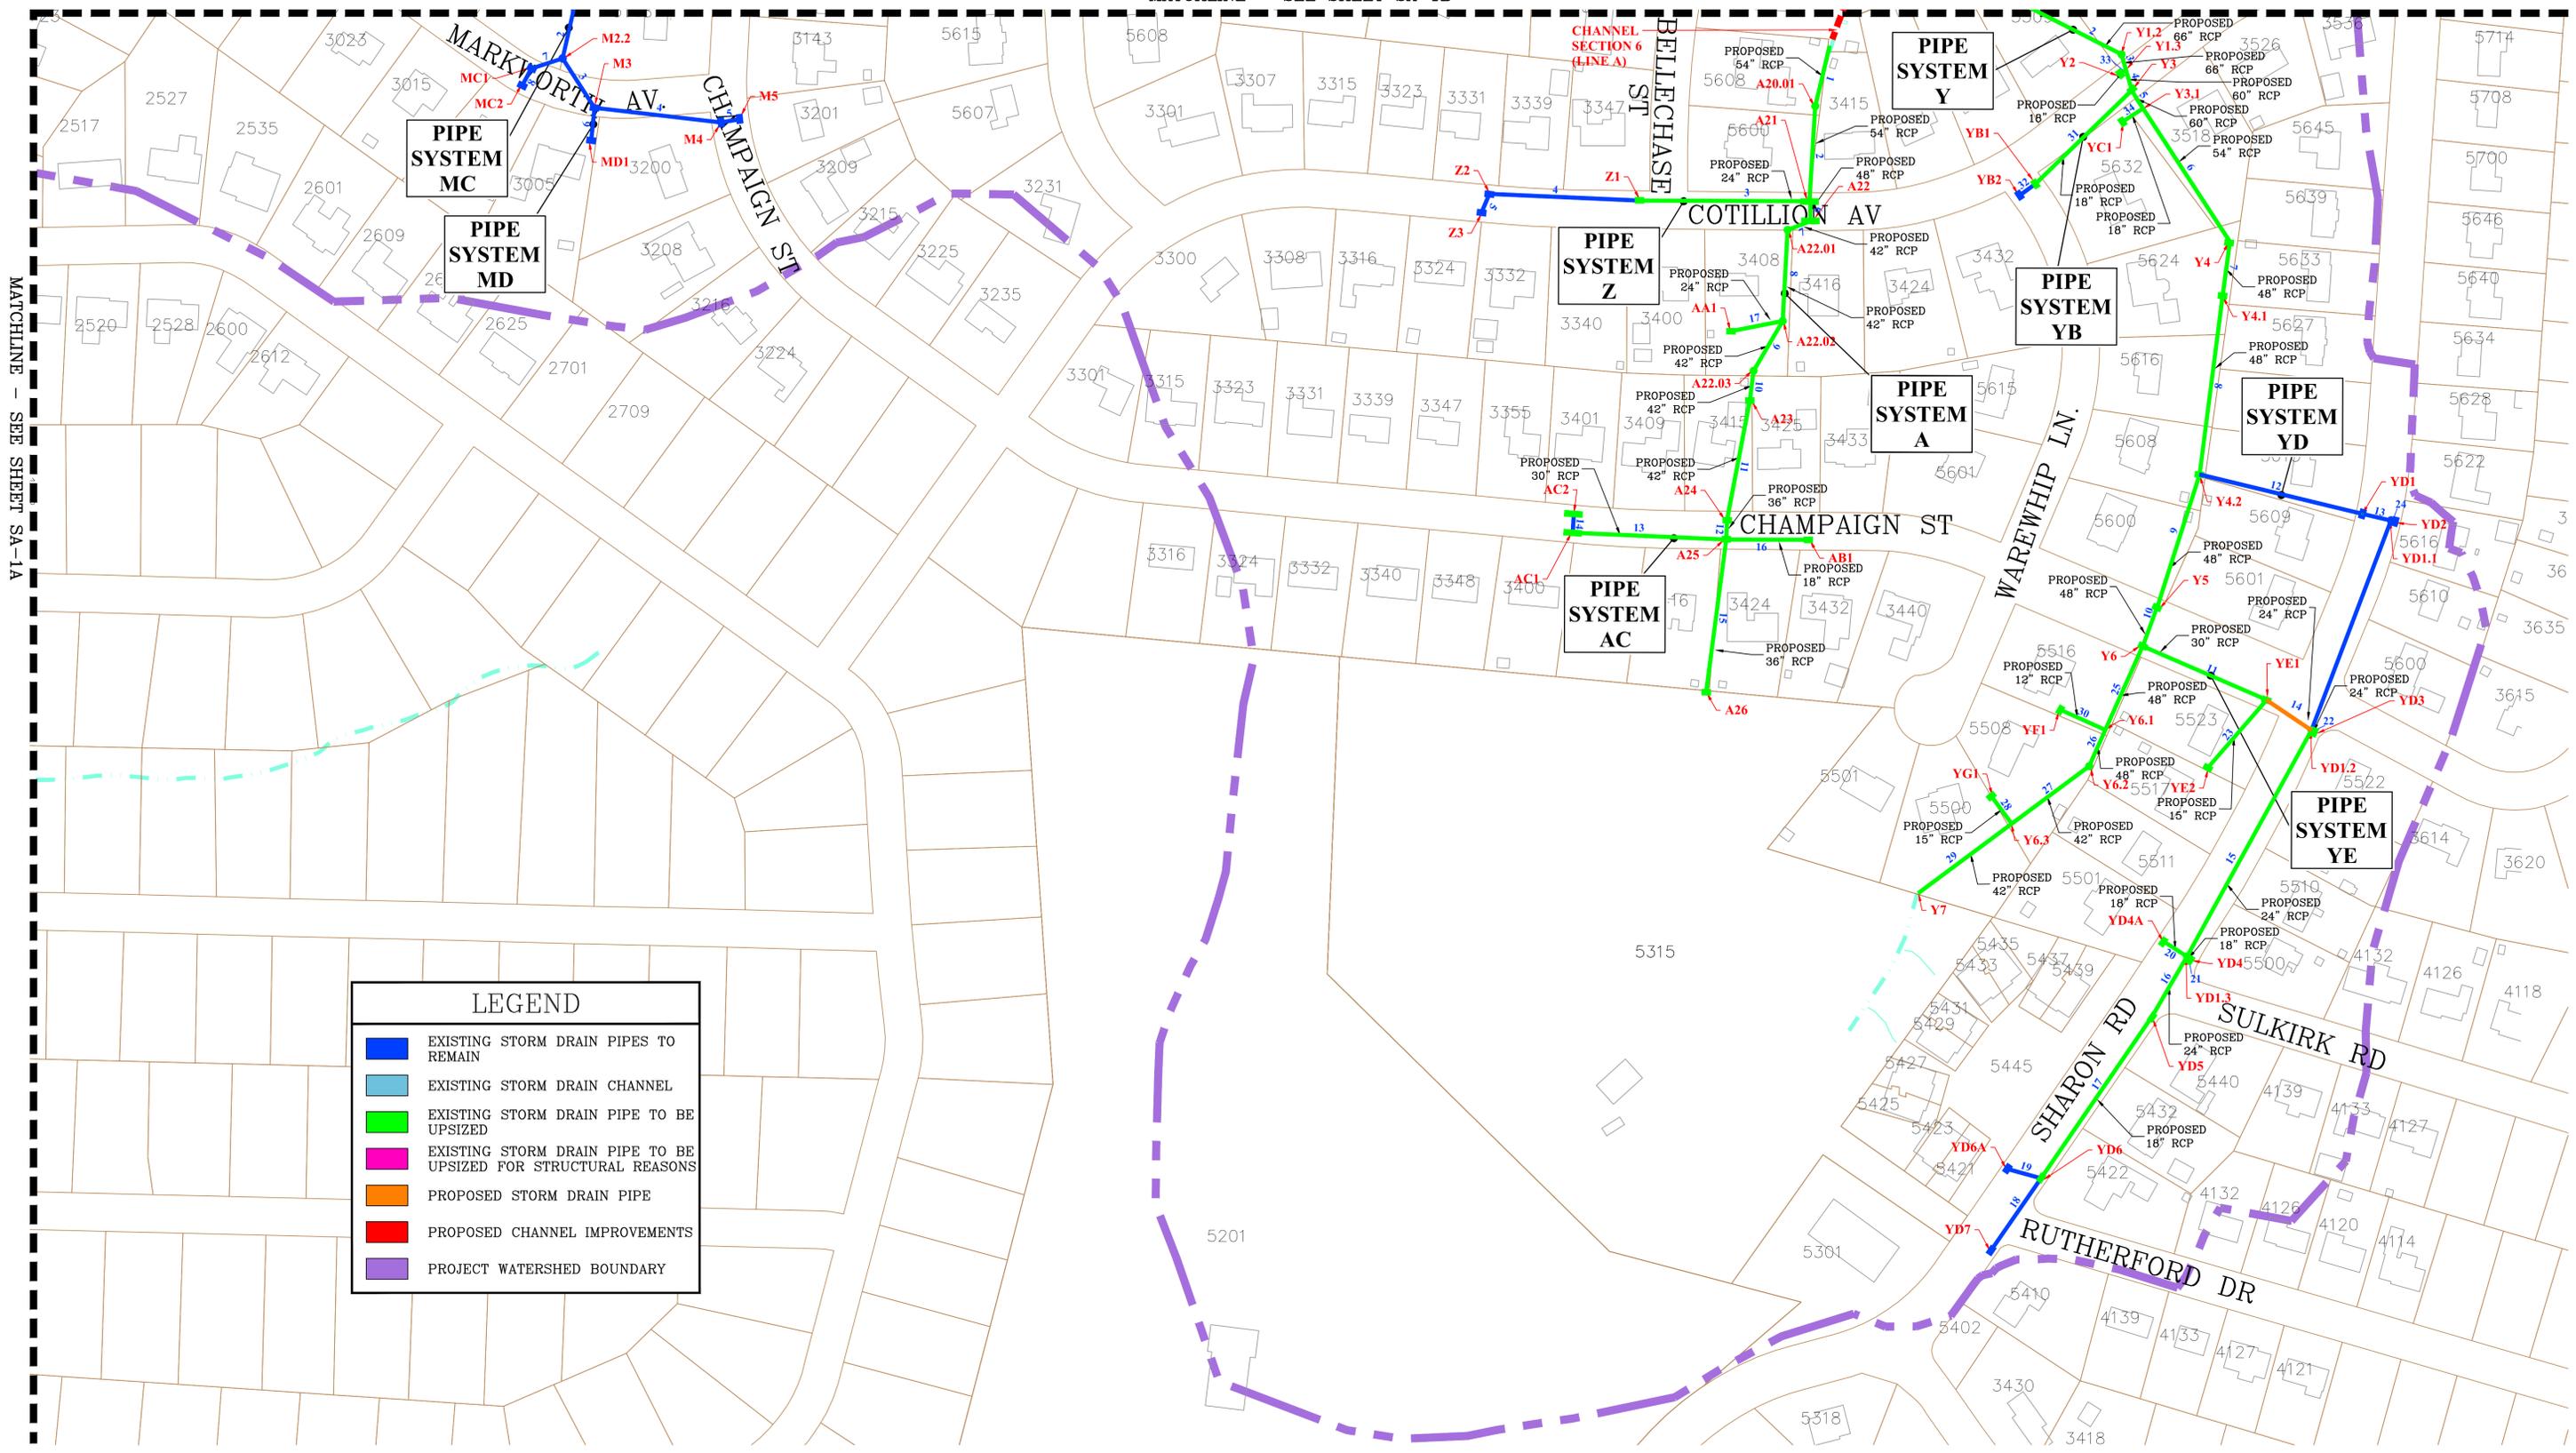


| LEGEND |  |
|--------|--|
|        | EXISTING STORM DRAIN PIPES TO REMAIN                           |
|        | EXISTING STORM DRAIN CHANNEL                                   |
|        | EXISTING STORM DRAIN PIPE TO BE UPSIZED                        |
|        | EXISTING STORM DRAIN PIPE TO BE UPSIZED FOR STRUCTURAL REASONS |
|        | PROPOSED STORM DRAIN PIPE                                      |
|        | PROPOSED CHANNEL IMPROVEMENTS                                  |
|        | PROJECT WATERSHED BOUNDARY                                     |

NOTE: SEE PROPOSED CHANNEL WORK IN APPENDIX SA-5 OF THE ALTERNATE ANALYSIS REPORT.

**HINSDALE - TINKERBELL  
STORM DRAINAGE IMPROVEMENTS**

**FIGURE SA-1D  
SELECTED ALTERNATE  
-PROPOSED LAYOUT**

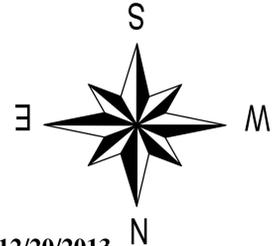

DATE: 12/20/2013

PREPARED FOR:

PREPARED BY:  
**Armstrong Glen, P.C.**  
 9731-L Southern Pine Boulevard  
 P.O. Box 7326  
 Charlotte, NC 28241  
 Phone: 704-529-0345  
 Fax: 704-529-0493  
 License #: C-1856

